

ORDINANCE 2017-042 PASSED: OCTOBER 23, 2017

AMENDING CHAPTER 51 "TRAFFIC", SCHEDULE B "THROUGH STREETS, STOP INTERSECTIONS AND YIELD INTERSECTIONS", SCHEDULE C "PARKING PROHIBITED", SCHEDULE E "LIMITED PARKING", AND SCHEDULE Q "SPEED RESTRICTIONS", OF THE MUNICIPAL CODE OF DEKALB, ILLINOIS, AS THEY PERTAINS TO THE INTERSECTION OF THIRD STREET AND OAK STREET.

WHEREAS, the City of DeKalb is a home rule municipality with the power and authority conferred upon it by the Illinois Municipal Code and the Constitution of the State of Illinois; and

WHEREAS, the City of DeKalb is a home rule municipality with the power and authority conferred upon it by the Illinois Municipal Code and the Constitution of the State of Illinois; and

WHEREAS, the City Council finds that the alteration of parking restrictions as contemplated below is required to properly promote the public health, safety, welfare and morals.

THEREFORE BE IT ORDAINED by the Mayor and City Council of the City of DeKalb, DeKalb County, Illinois, as follows:

Section 1. Ordinance Amended.

51. "Traffic" Schedule B "Through Streets, Stop Intersections and Yield Intersections"

2. Stop Intersections:

Through traffic on Stop traffic on
Oak Street at Third Street

51. "Traffic" Schedule C "Parking Prohibited"

The North side of Oak Street, from a point 300 feet west of the west right-of-way line of Fourth Street to a point 385 feet west of the west right-of-way line of Fourth Street.

Third Street, west side, from the south right-of-way line of Oak Street to a point 110 feet south of the south right-of-way line of Oak Street.

51. "Traffic" Schedule E "Limited Parking"

Ten Minutes, for the purpose of loading and unloading persons:

The North side of Oak Street from a point 209 feet west of the west right-of-way line of Fourth Street to a point 300 feet west of the west right-of-way line of Fourth Street.

2 Hours, between 6:00 a.m. and 2:00 a.m.:

North Third Street, west side, East Locust Street to a point 110' south of the south right-of-way line of Oak Street.

Oak Street, north side, from the west right-of-way line of Fourth Street to a point 209 feet west of the west right-of-way line of Fourth Street.

Oak Street, north side, from a point 385 feet west of the west right-of-way line of Fourth Street to a point 473 feet west of the west right-of-way line of Fourth Street.

Oak Street, south side, from the west right-of-way line of Fourth Street to a point 257 feet west of the west right of way line of Fourth Street.

12 Hours, between 6:00 a.m. and 2:00 a.m.:

Oak Street, north side, from a point 598 feet west of the west right-of-way line of Fourth Street to First Street.

51. "Traffic" Schedule Q "Speed Restrictions"

Oak Street – From North Fourth Street to North First Street – 25 MPH

Section 2. All ordinances or portions thereof in conflict with this ordinance, including the prior versions of the ordinances included above, are hereby repealed.

Section 3. Should any provision of this Ordinance be declared invalid by a court of competent jurisdiction, the remaining provisions will remain in full force and affect the same as if the invalid provision had not been a part of this Ordinance.


Section 4. This Ordinance shall be in full force and effect after passage and publication pursuant to law. Publication date: October 24, 2017. Effective date: November 2, 2017.

PASSED BY THE CITY COUNCIL of the City of DeKalb, Illinois at a Regular meeting thereof held on the 23rd day of October, 2017, and approved by me as Mayor on the same day. Passed on First Reading by an 8-0 roll call vote. Aye: Jacobson, Finucane, Marquardt, Fagan, Noreiko, Verbic, Faivre, Smith. Nay: None. Waiver of Second Reading passed by an 8-0 roll call vote. Aye: Jacobson, Finucane, Marquardt, Fagan, Noreiko, Verbic, Faivre, Smith. Nay: None.

ATTEST:




RUTH A. SCOTT, Deputy City Clerk

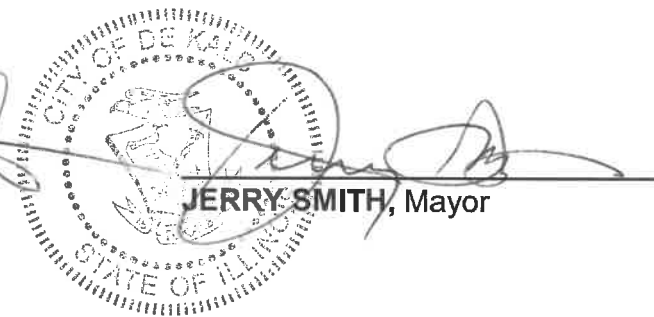

JERRY SMITH, Mayor

EXHIBIT A

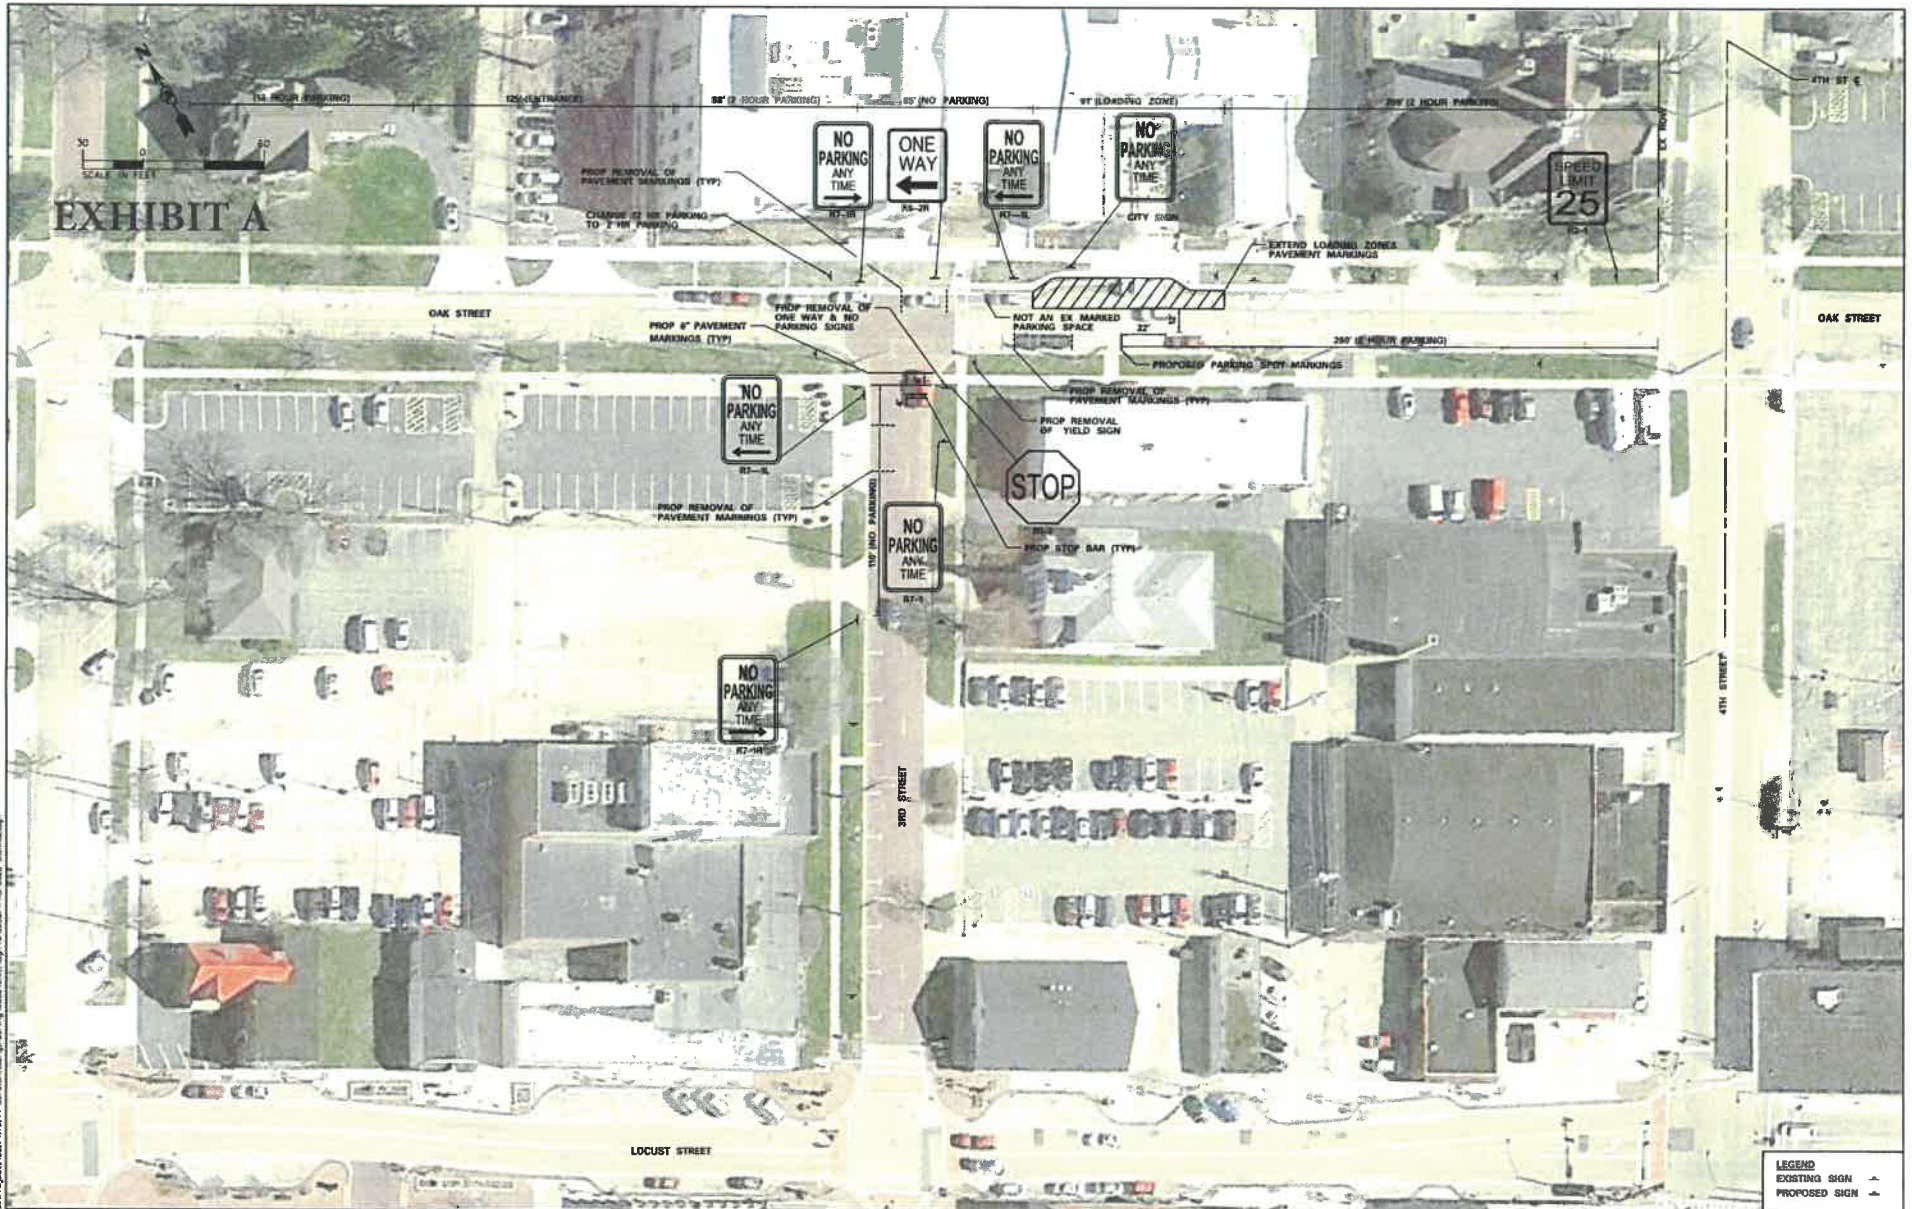

P:\CADD\2017\17044 - 3rd Street Engineering\17044 - 3rd Street Engineering.dwg, 17044 - 3rd Street Engineering.dwg, 17044 - 3rd Street Engineering.dwg



WBK ENGINEERING, LLC
 134 WEST FAIR STREET, SUITE 201
 DEKALB, GEORGIA 30030
 (770) 444-1975

USER NAME = bflapetra
 PLOT SCALE = 1/8"=1'-0"
 PLOT DATE = 11/28/2017

DESIGNED -	BLF	REVISED -	
DRAWN -	BLF	REVISED -	
CHECKED -	MNS	REVISED -	
DATE -	6/28/2017	REVISED -	

CITY OF DEKALB

**EXHIBIT 2 - 3RD STREET & OAK STREET
PROPOSED CHANGES**

SCALE AS SHOWN SHEET NO. 1 OF 1 SHEETS STA. TO STA.

LEGEND	
EXISTING SIGN	▲
PROPOSED SIGN	■
F.A.P. NTE.	SECTION
COUNTY	TOTAL SHEETS
DEKALB	2
CONTRACT NO.	2
[ALL RIGHTS] FED. AID PROJECT	